





GROSS BUILDING AREA - 18,783 SF

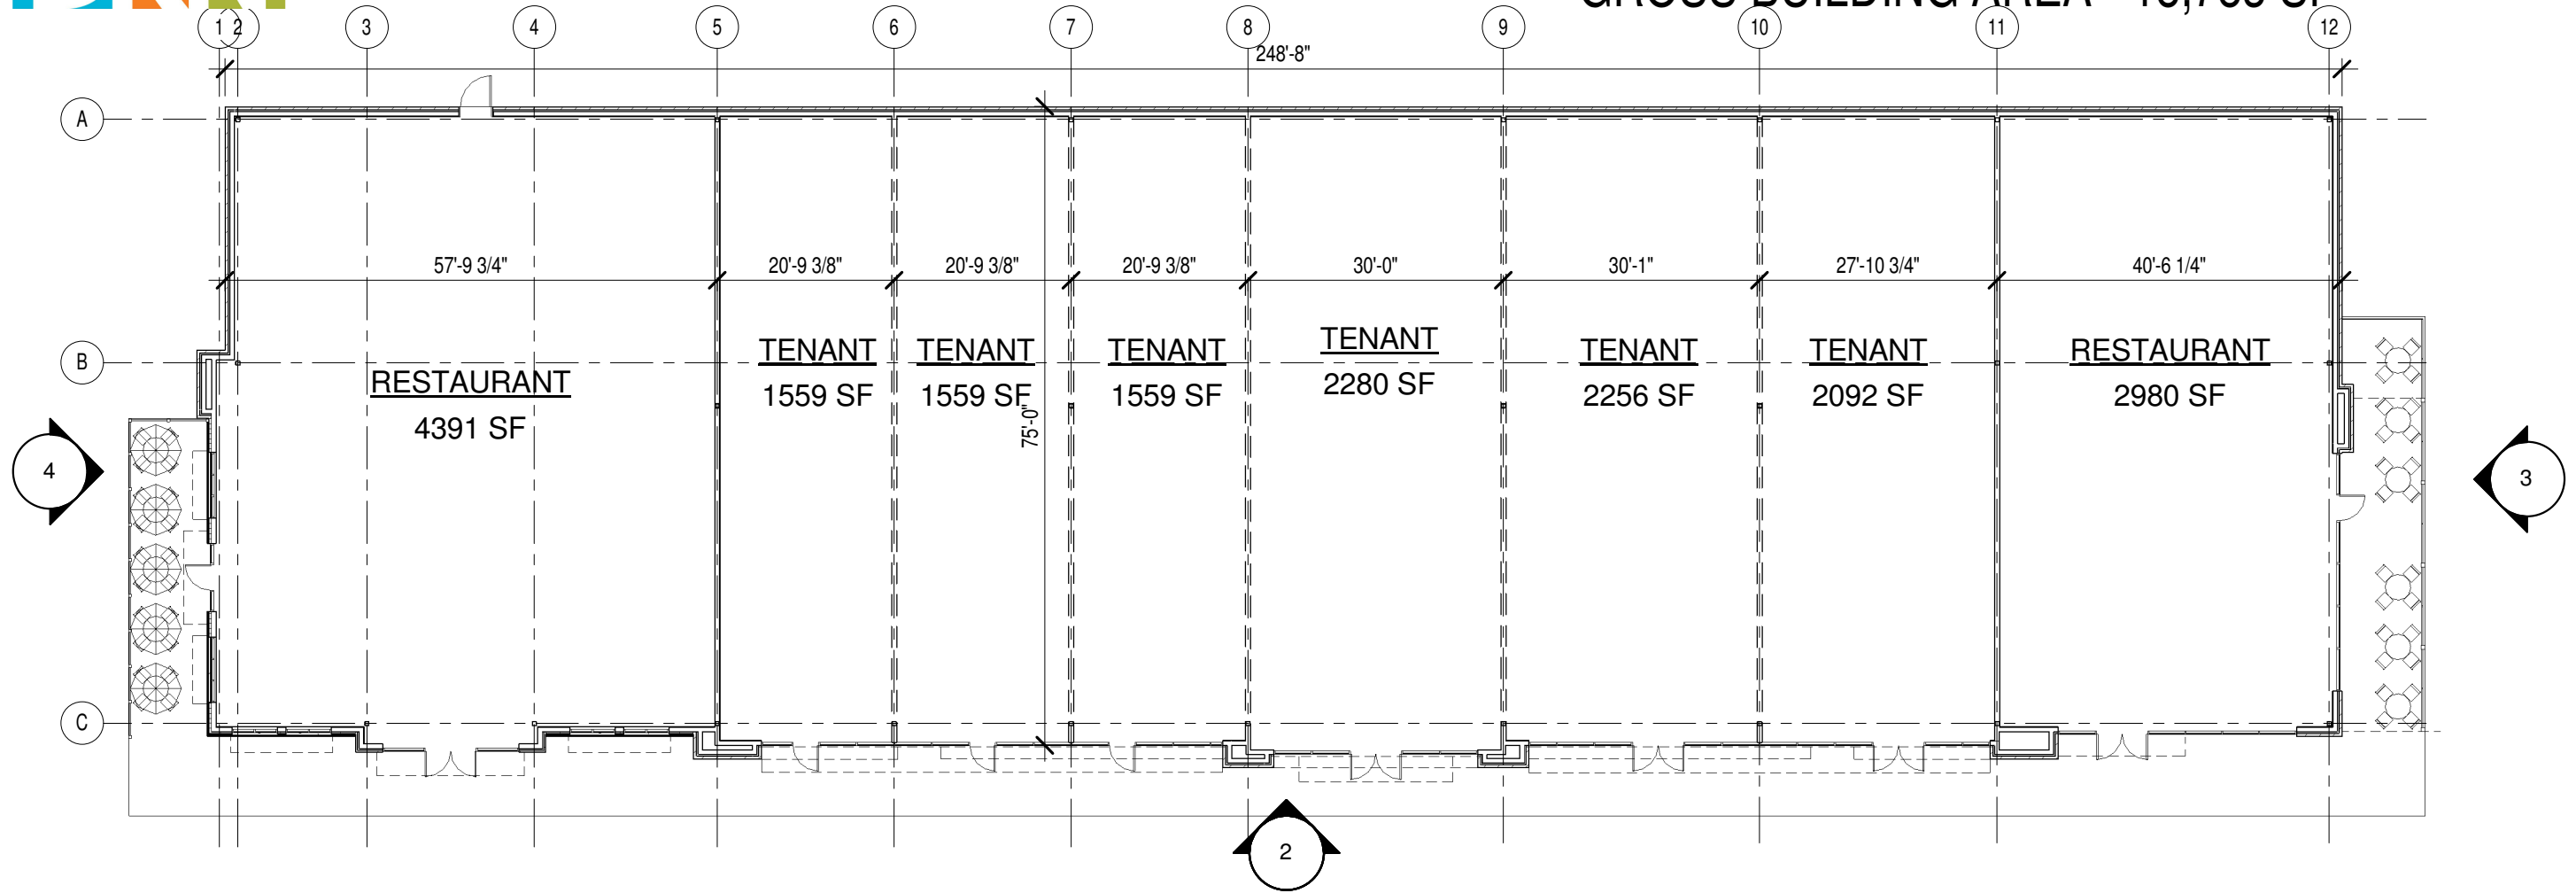

1 FLOOR PLAN - TENANT OPTIONS 1  
1" = 20'-0"

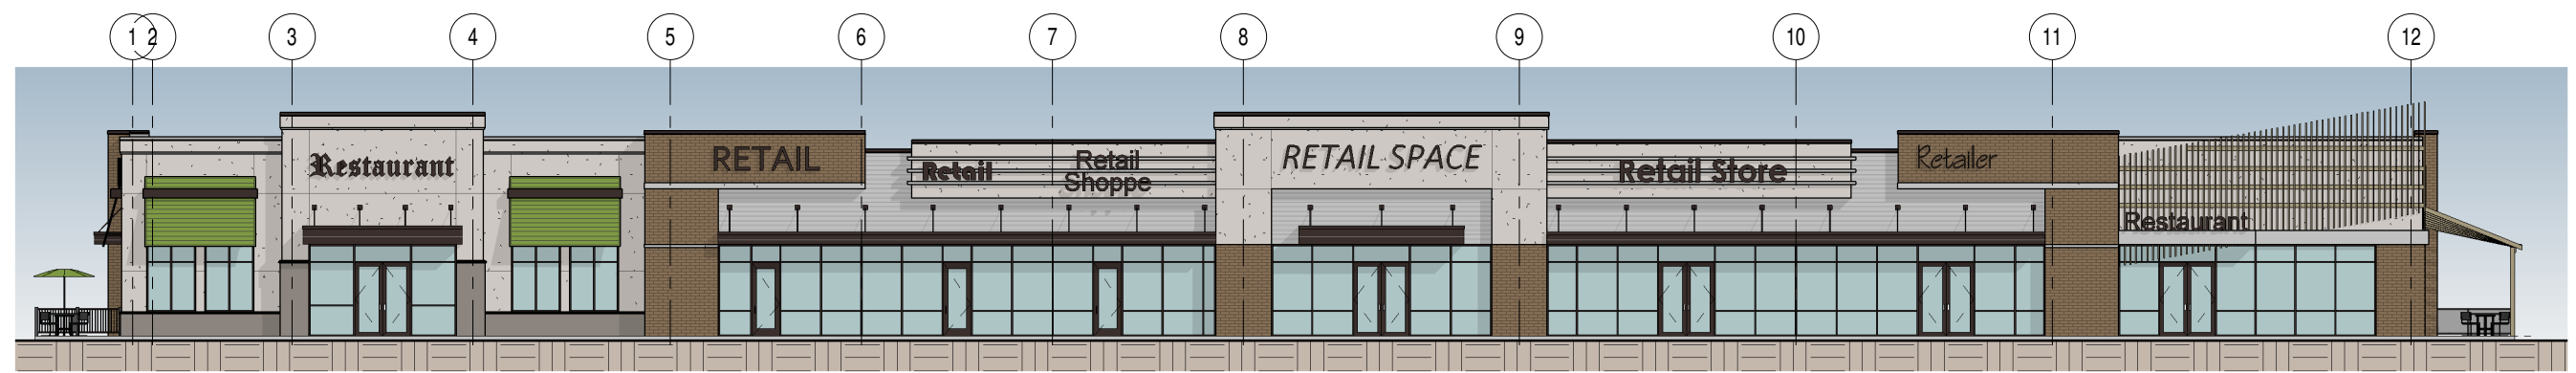

2 NORTH BUILDING ELEVATION  
1" = 20'-0"

Printed: 6/12/2017 2:39:51 PM DKN Project Number 17020

JEFFERSON RIDGE  
JEFFERSONVILLE, IN

# FLOOR PLAN & FULL BUILDING ELEVATION

SCALE: 1" = 20'-0"

06.12.2017  
DONHOFF KARGL NALL ARCHITECTS  
COPYRIGHT 2017